

NOTES:
1. LEGS AND DIMENSIONS ON THIS SHEET ARE TO BE CHECKED ON THE DRAWING AND NOTED TO BE CORRECTED ON THE SHEET TO BE REPORTED TO THE ARCHITECT. ALL WORK ON THIS SHEET IS SUBJECT TO A COPYRIGHT.

DRAWING ISSUE RECORD

DRAWING ISSUE STATUS KEY:	DRAWING ISSUE MODE KEY:
PR - PRELIMINARY	E - ERM/ENCL.
DA - DESIGN APPROVAL	R - REVISION
PF - FOR CONSTRUCTION	CO - FOR CONSTRUCTION


NO. ISSUED	NO. ISSUED
00	00
01	01
02	02
50	50

NO.	ISSUED	NO.	ISSUED
00	A	00	A
01	A	01	A
02	A	02	A
50	A	50	A

REV.	DATE	REVISION NOTES
A	23-01-19	Revised based on comment received
B	23-02-19	Covered terrace extended

PROJECT NOTES

1. ALL DIMENSIONS ARE TO FACE UNLESS SPECIFIED OTHERWISE.
2. ALL WORK IS TO BE IN ACCORDANCE WITH THE SANS STANDARDS.
3. ALL MATERIALS TO BE USED ARE TO BE APPROVED BY THE ARCHITECT.
4. ALL WORK IS TO BE COMPLETED WITHIN THE SPECIFIED TIME FRAME.
5. ALL WORK IS TO BE COMPLETED WITHIN THE SPECIFIED BUDGET.
6. ALL WORK IS TO BE COMPLETED WITHIN THE SPECIFIED QUALITY.
7. ALL WORK IS TO BE COMPLETED WITHIN THE SPECIFIED SAFETY.
8. ALL WORK IS TO BE COMPLETED WITHIN THE SPECIFIED ENVIRONMENT.
9. ALL WORK IS TO BE COMPLETED WITHIN THE SPECIFIED HEALTH.
10. ALL WORK IS TO BE COMPLETED WITHIN THE SPECIFIED SOCIAL.

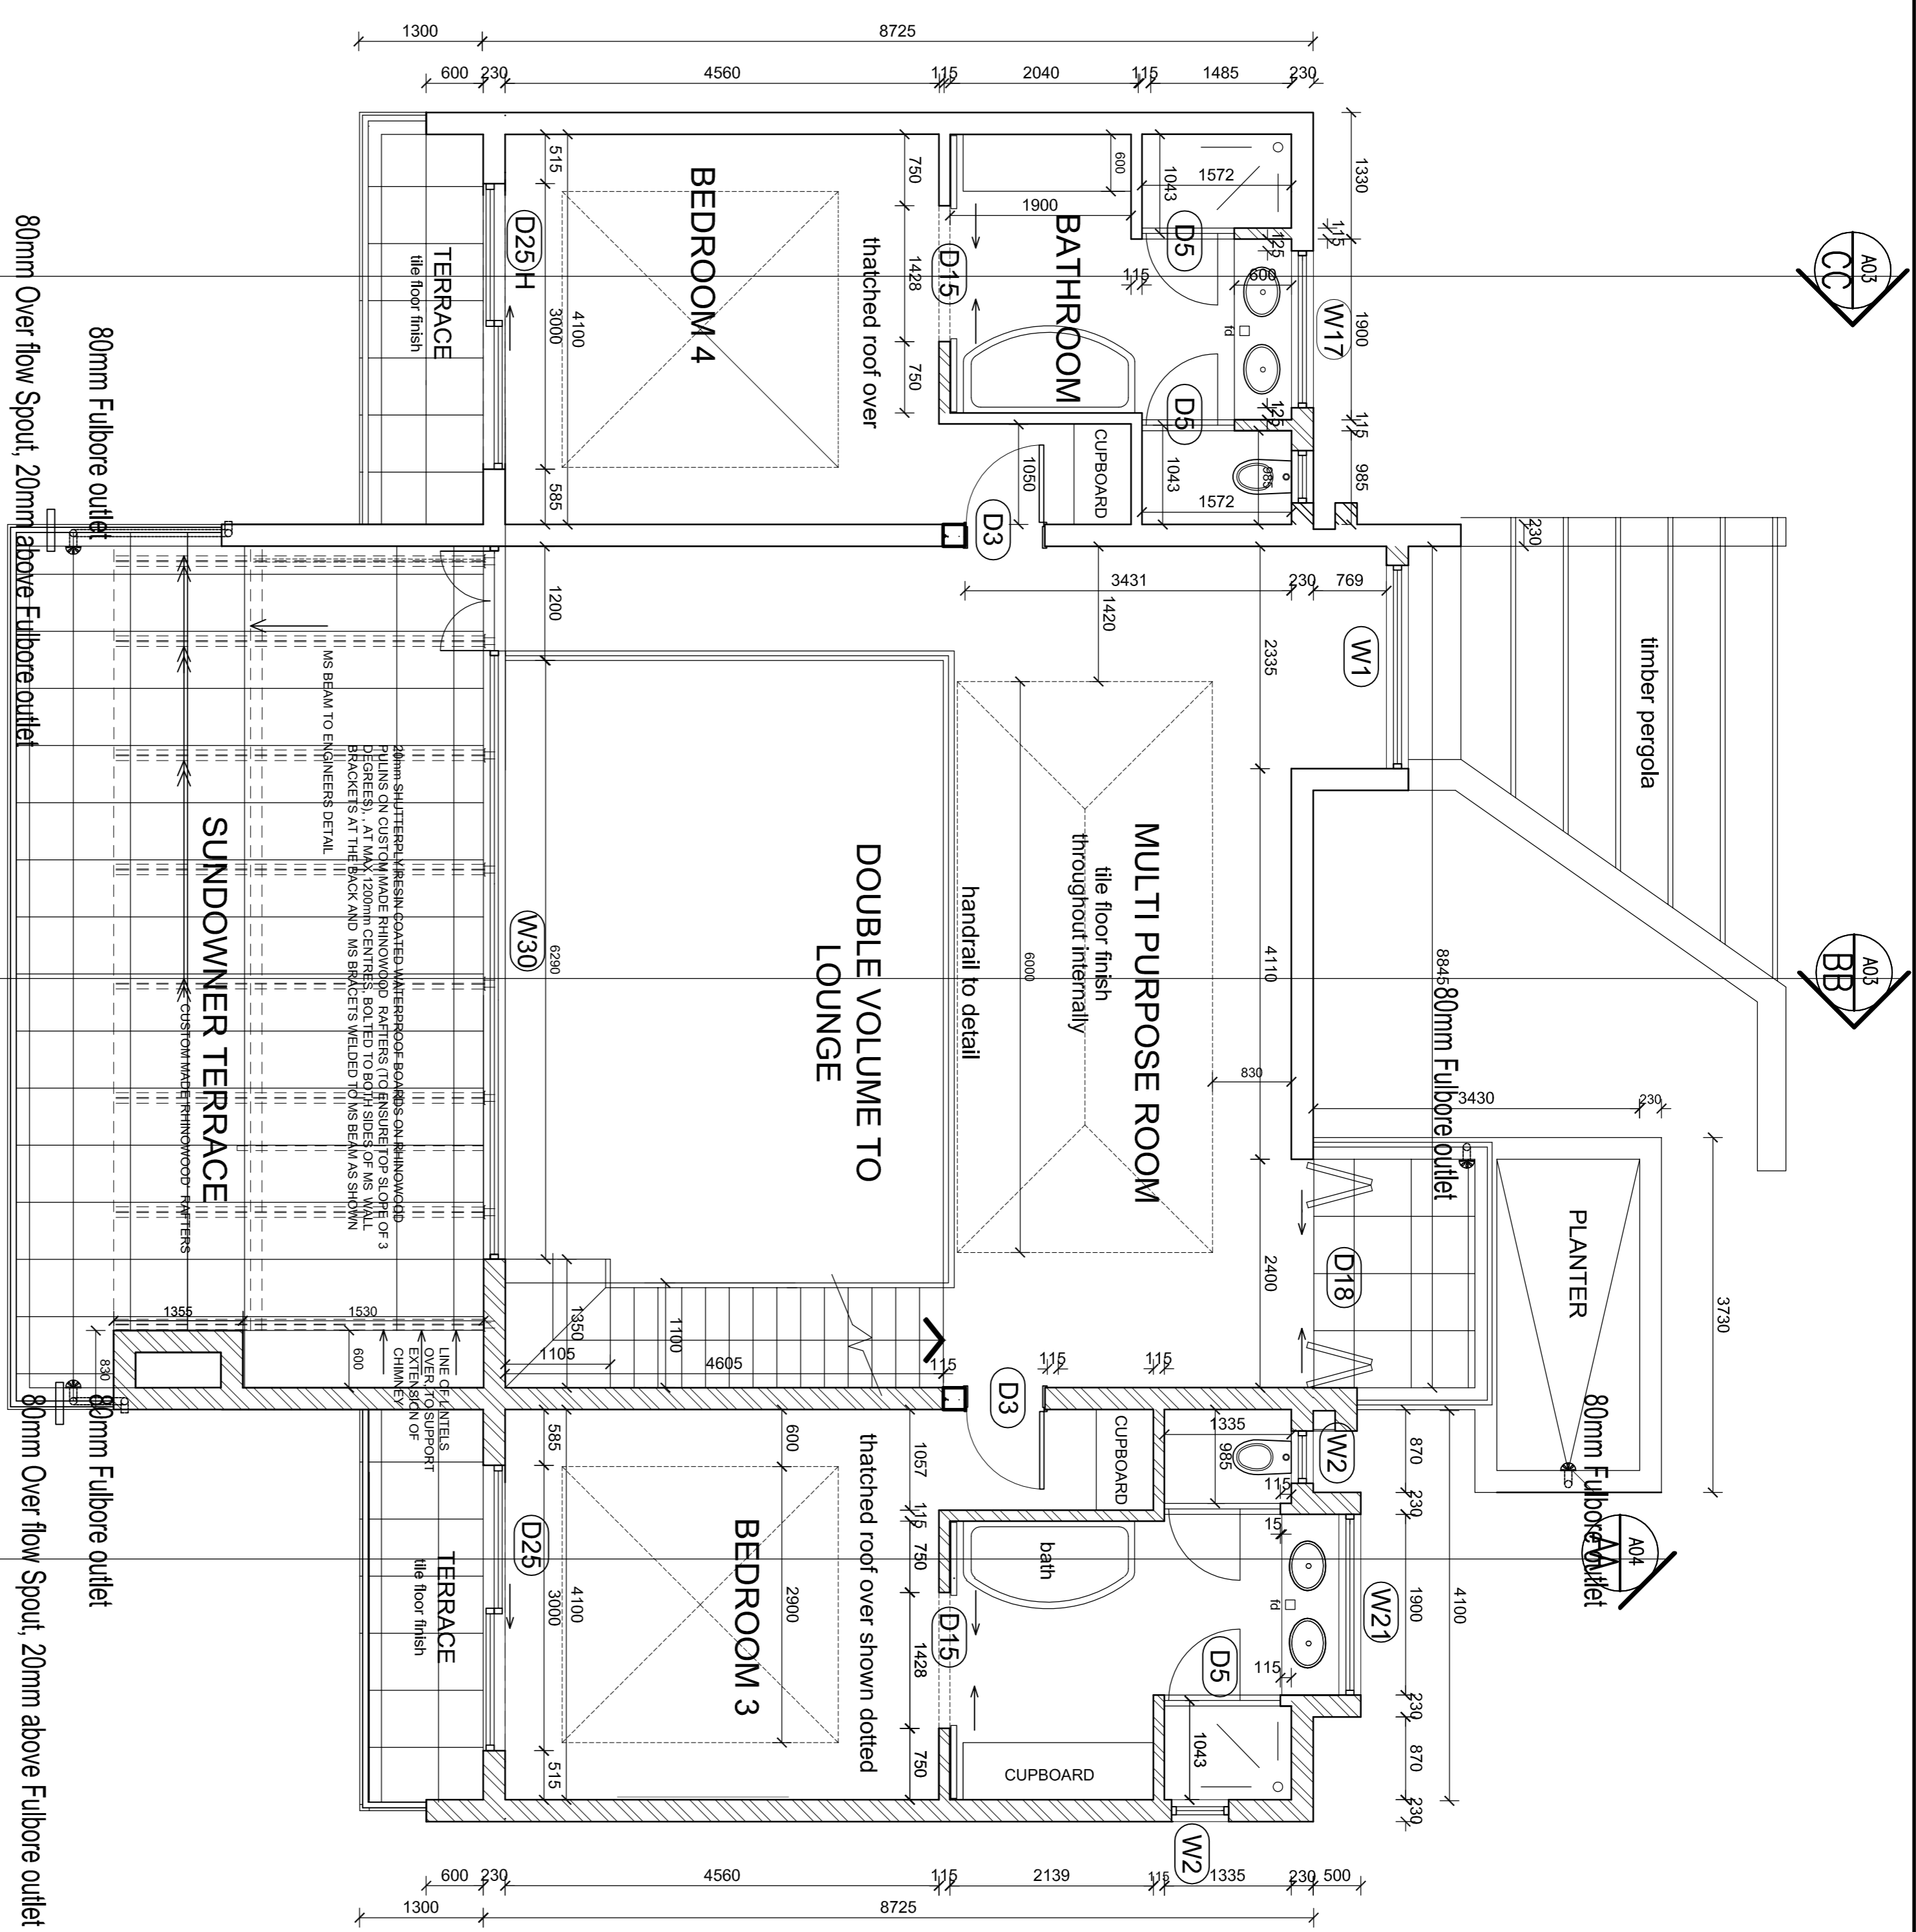

Client : **MAGICBREAKAWAYS**
 Project : **BAKUBUNG**
 Site : **4 BED VALLEY VILLA ALT. 4 PLOT 12**

Architect : **SKM ARCHITECTS (PTY) LTD**
 26 Orion Road, Pretoria, Jhb
 Tel: +27 (0)11 463-574
 Fax: +27 (0)11 463-574
 Email: info@skm.co.za

Drawing Title : **FIRST FLOOR PLAN**
 Scale : **1/50**
 Drawn : **DLH**
 Date : **OCTOBER 2018**

Revision : **B**
 Checked : **PV**
 Rev. date : **2/02/19**

Project No. : **3153**
 Drawing no. : **P12-V4-4-A02**