

NOTES:  
ALL LEVELS AND DIMENSIONS ON THIS SHEET ARE TO BE CHECKED ON SITE. NO DIMENSIONS ARE TO BE SQUARED. ANY DISCREPANCIES ON THIS SHEET IS SUBJECT TO A CORRECTION.

**DRAWING ISSUE RECORD**

DRAWING ISSUE STATUS KEY:  
R - REVISION  
C - CLIENT  
Q - QUANTITY SURVEYOR  
S - STRUCTURAL CONSULT.  
E - ELECTRICAL CONSULT.  
M - MECHANICAL CONSULT.  
I - INTERIOR DESIGNER  
P - PROJECT MANAGER  
CON - CONTRACTOR  
CA - CONSULTING ARCHITECT  
HC - HYDRAULIC CONSULT.  
FC - FIRE CONSULT.

STANDARD NO. ISSUED	DRAWING ISSUE STATUS KEY	DRAWING ISSUE MADE KEY
DA	REVISION	R - REVISION
CO	CLIENT	C - CLIENT
	QUANTITY SURVEYOR	Q - QUANTITY SURVEYOR
	STRUCTURAL CONSULT.	S - STRUCTURAL CONSULT.
	ELECTRICAL CONSULT.	E - ELECTRICAL CONSULT.
	MECHANICAL CONSULT.	M - MECHANICAL CONSULT.
	INTERIOR DESIGNER	I - INTERIOR DESIGNER
	PROJECT MANAGER	P - PROJECT MANAGER
	CONTRACTOR	CON - CONTRACTOR
	CONSULTING ARCHITECT	CA - CONSULTING ARCHITECT
	HYDRAULIC CONSULT.	HC - HYDRAULIC CONSULT.
	FIRE CONSULT.	FC - FIRE CONSULT.

Rev.	Date	REVISION NOTES

PROJECT NOTES

Client : **MAGICBREAKAWAYS**

Project : **BAKUBUNG VILLAS**

Site : **PLOT 17  
3 BED MOUNTAIN VILLA - S**


**S&M ARCHITECTS (PT) LTD**  
5 Geron Road, Podium, 4th Floor, Hillside, 2011  
Tel: 27-011 645-2211 Fax: 27-011 645-5724  
E-mail: s&marc@s&marc.com

THIS DRAWING IS COPYRIGHT

Drawing Title : **ENTRANCE LEVEL PLAN**

Scale : 1/50

Drawn : <b>DJH</b>	Checked : <b>PV</b>
Date : <b>January 2017</b>	Rev. date : <b>-</b>
Project No. : <b>3153</b>	Drawing no. : <b>P17-MSS3-A01</b>

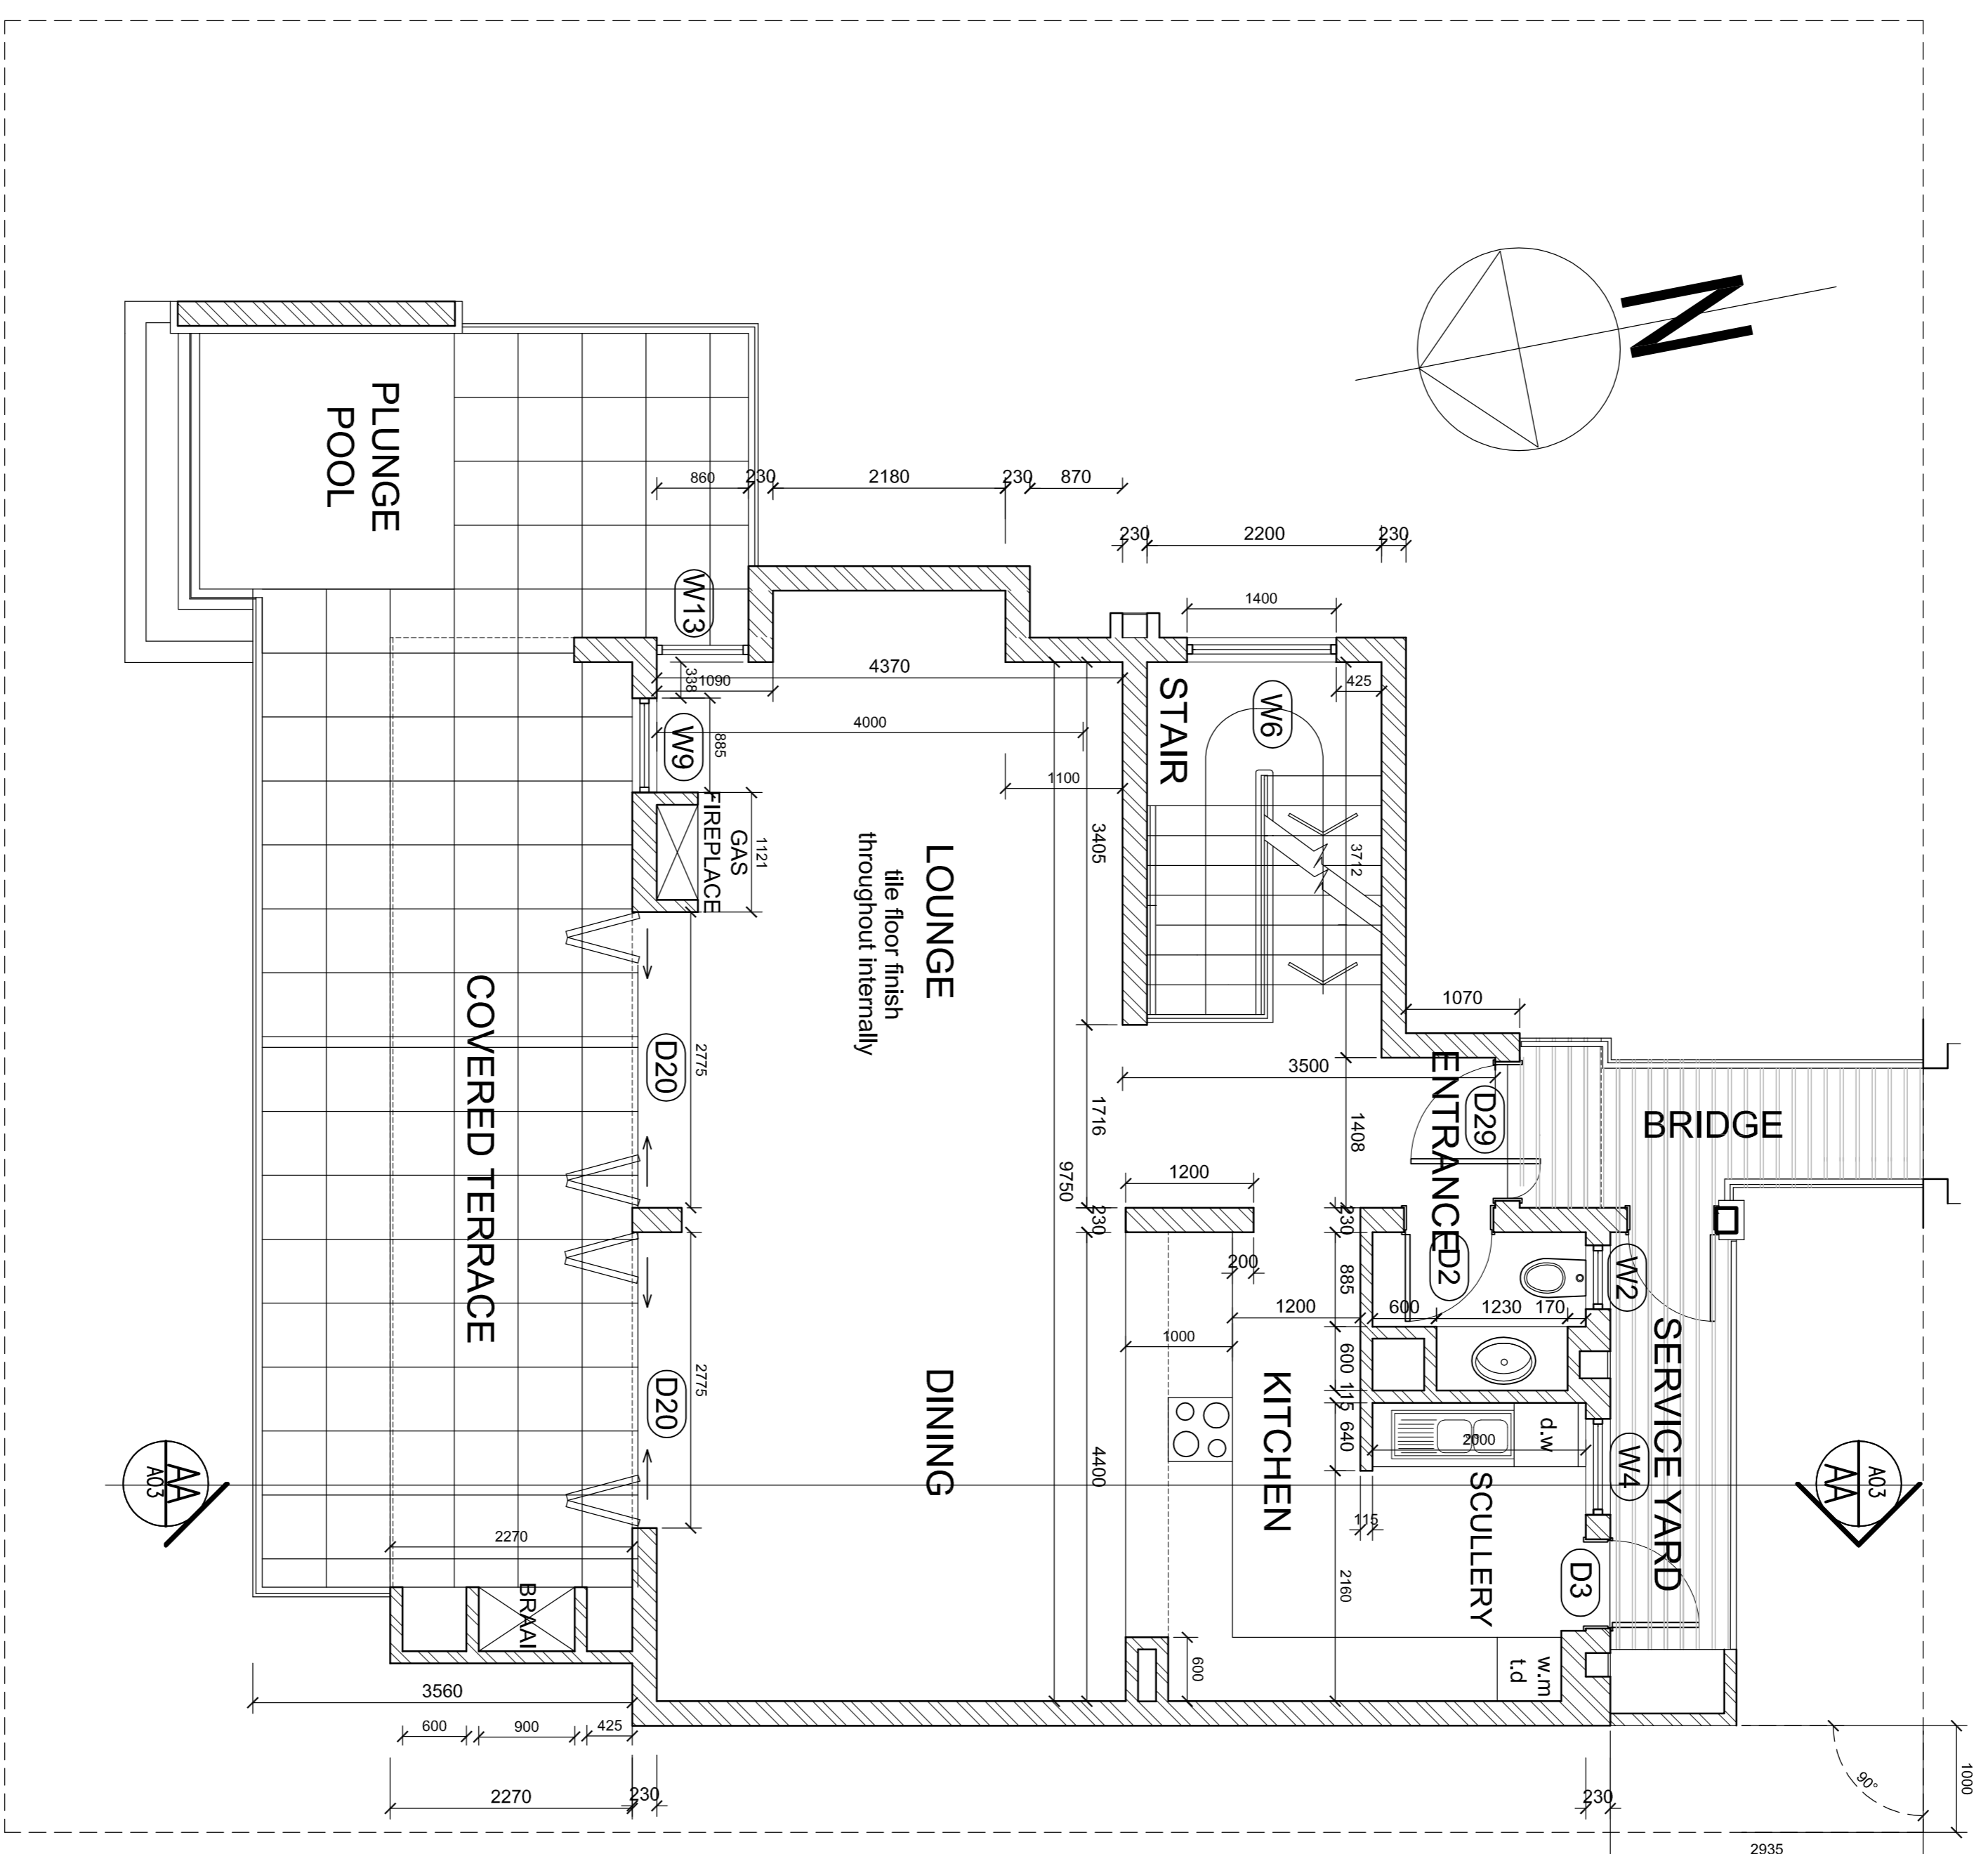

**STEEP SLOPE - 3 BED**  
**ENTRANCE LEVEL**  
**FLOOR PLAN**